




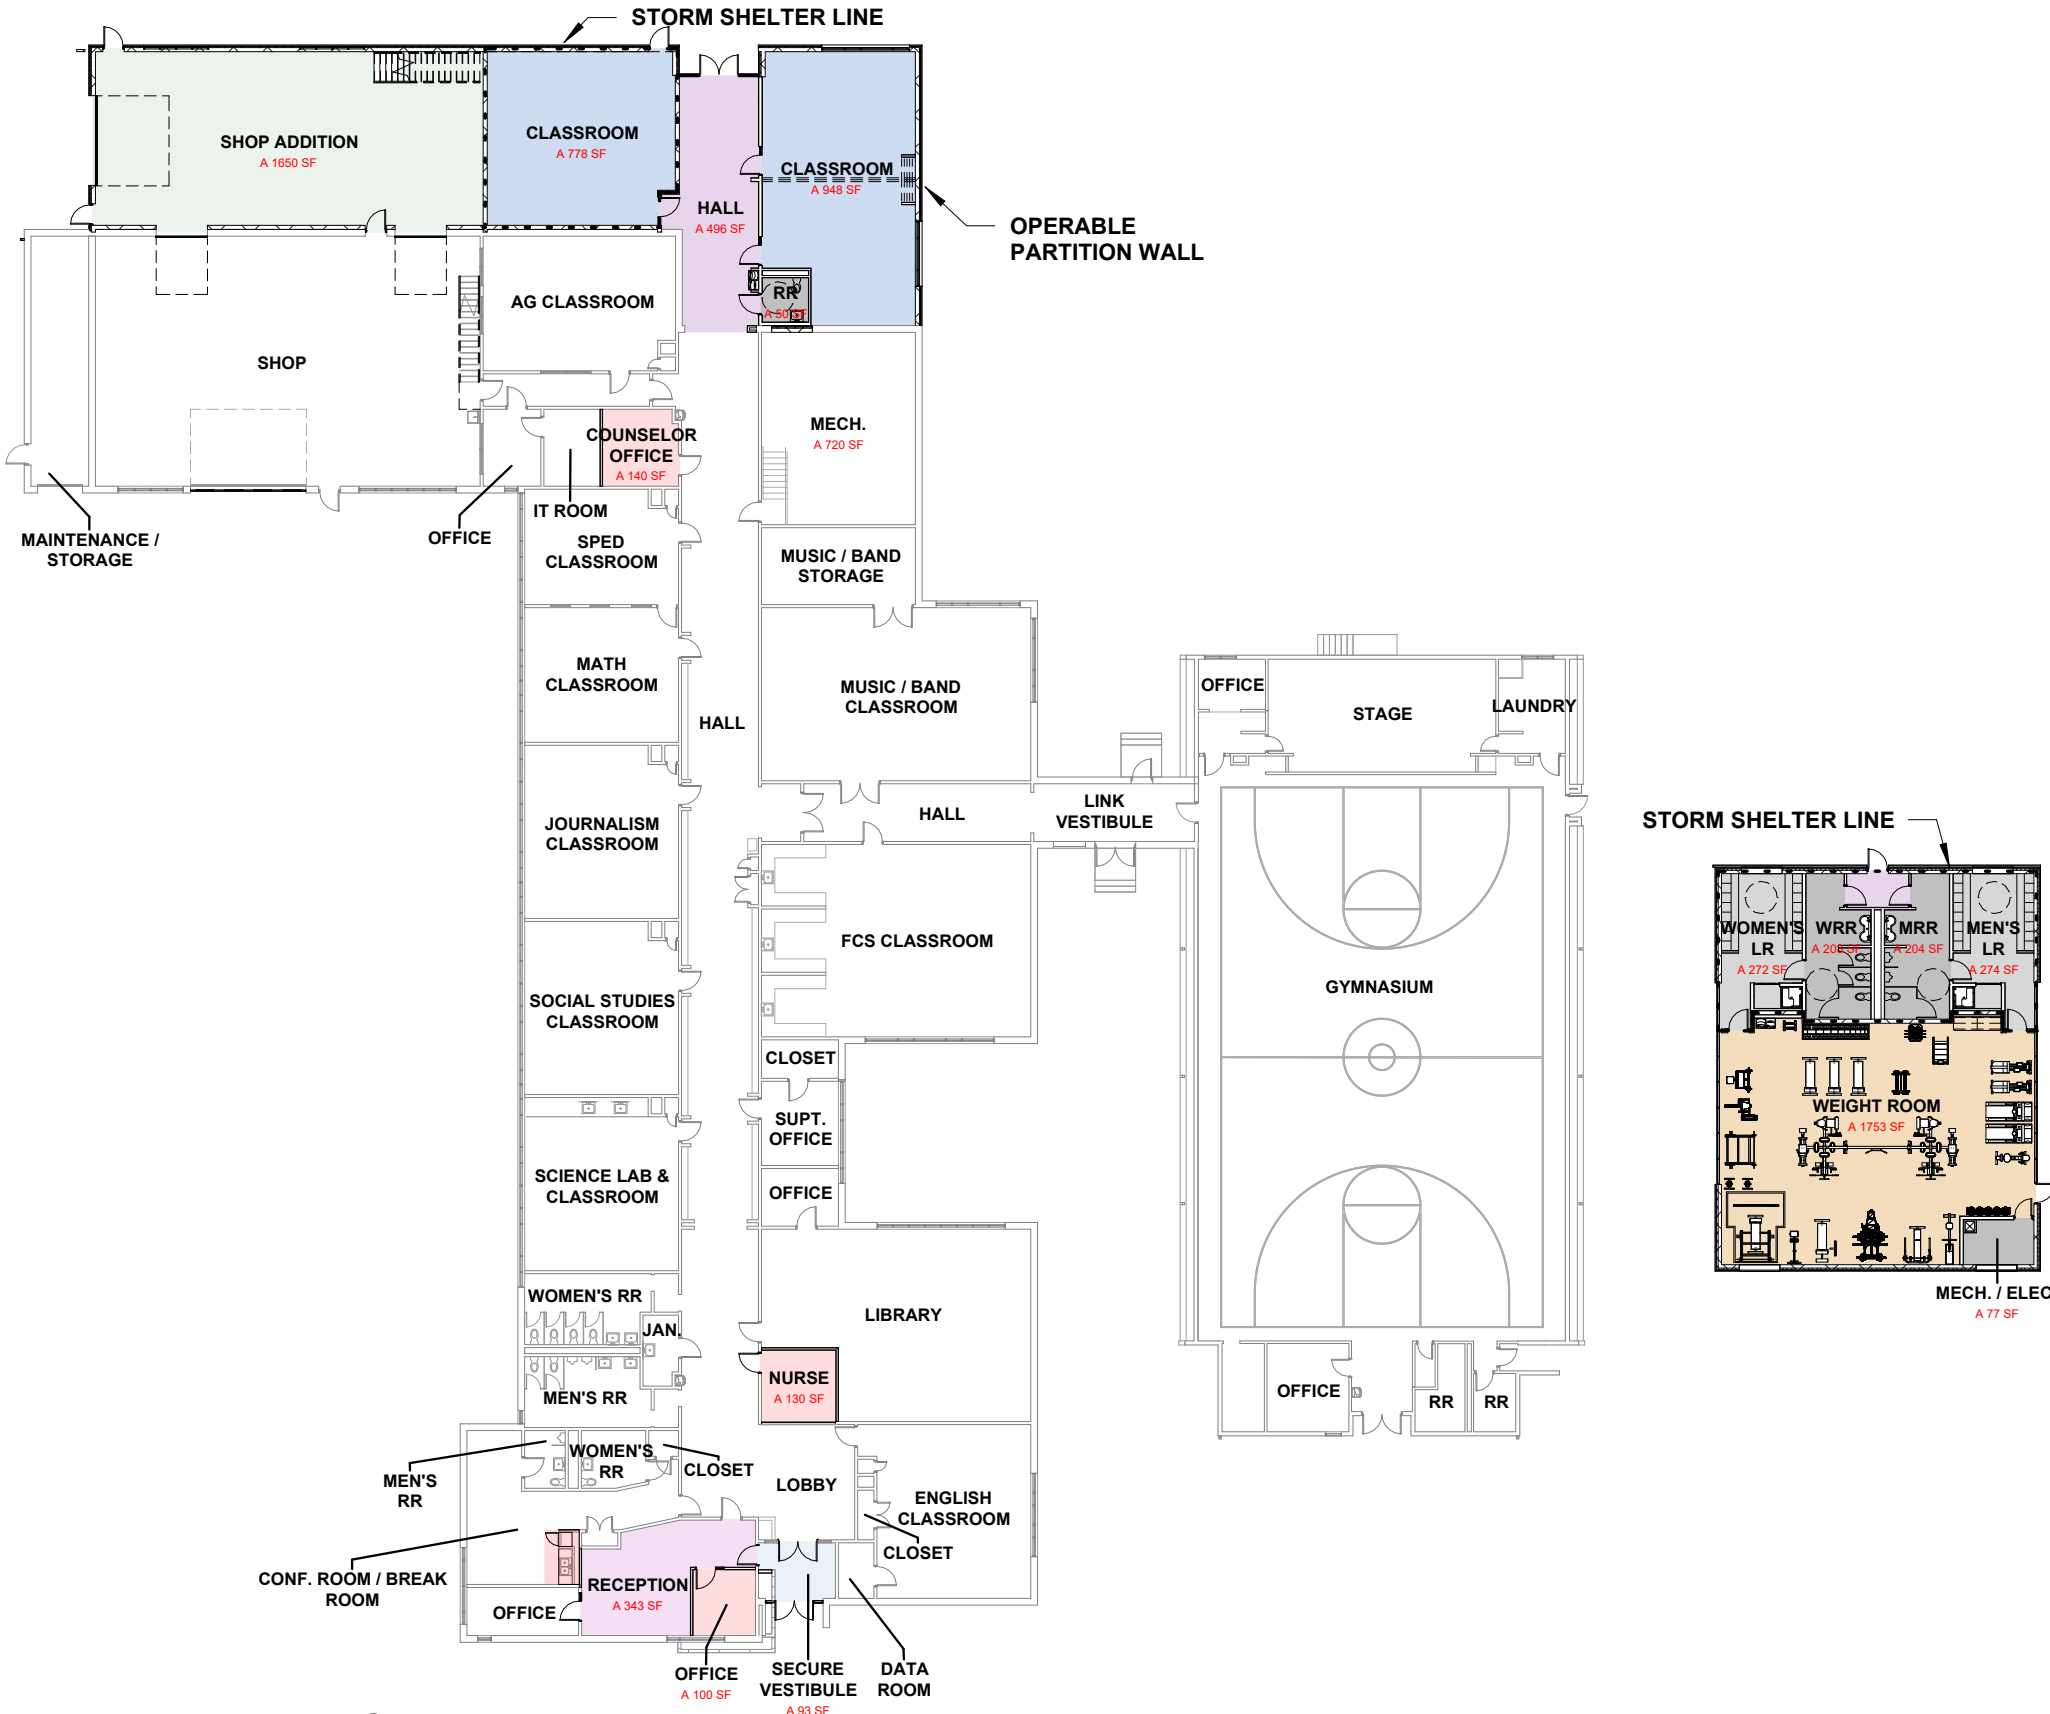

FLOOR PLAN - FIRST - HIGH SCHOOL
SCALE: 1" = 30'-0"

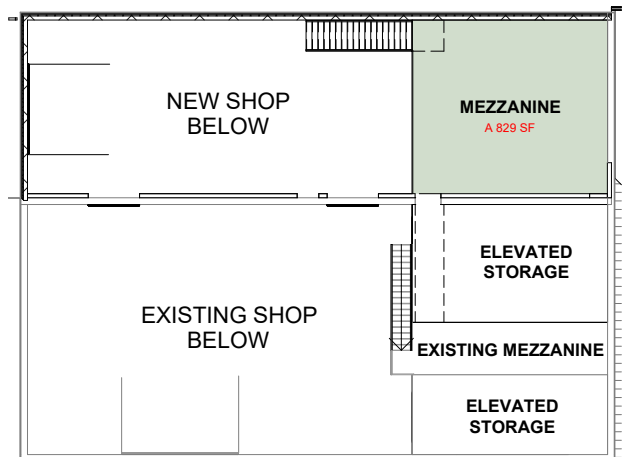

FLOOR PLAN - SHOP MEZZANINE
SCALE: 1" = 30'-0"

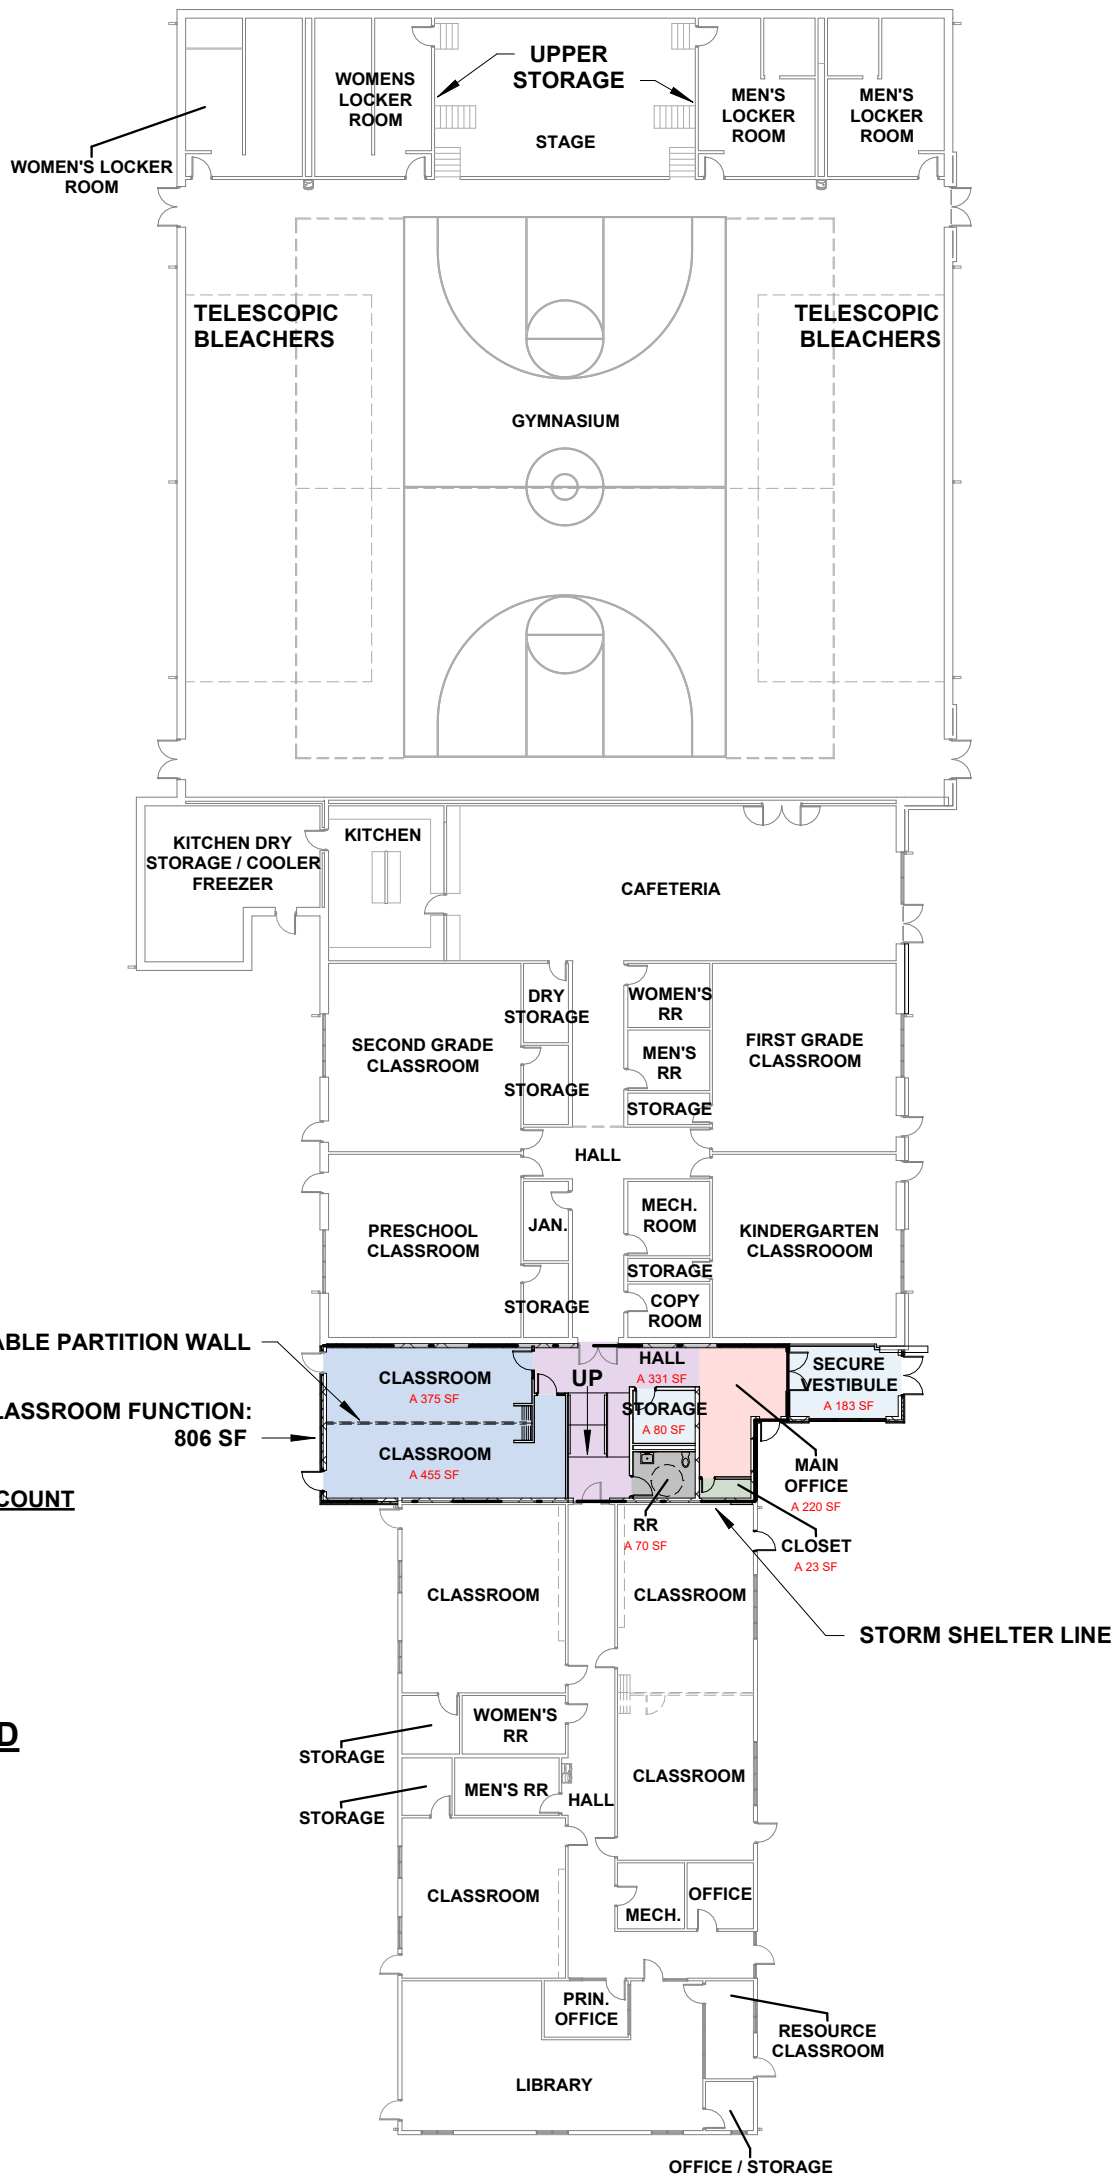

APPROX. ELEM. BUILDINGS SF COUNT

EXISTING SF:	30,818 SF
ADDITION SF:	1,954 SF
TOTAL SF:	32,772 SF

DEPARTMENT LEGEND

- CIRCULATION
- CLASSROOM
- FACULTY
- SPECIAL
- STORAGE
- TOILET



Copyright © 2025
www.WilkinsADP.com



1
P3

SCHEMATIC SITE PLAN
SCALE: 1" = 100'-0"