



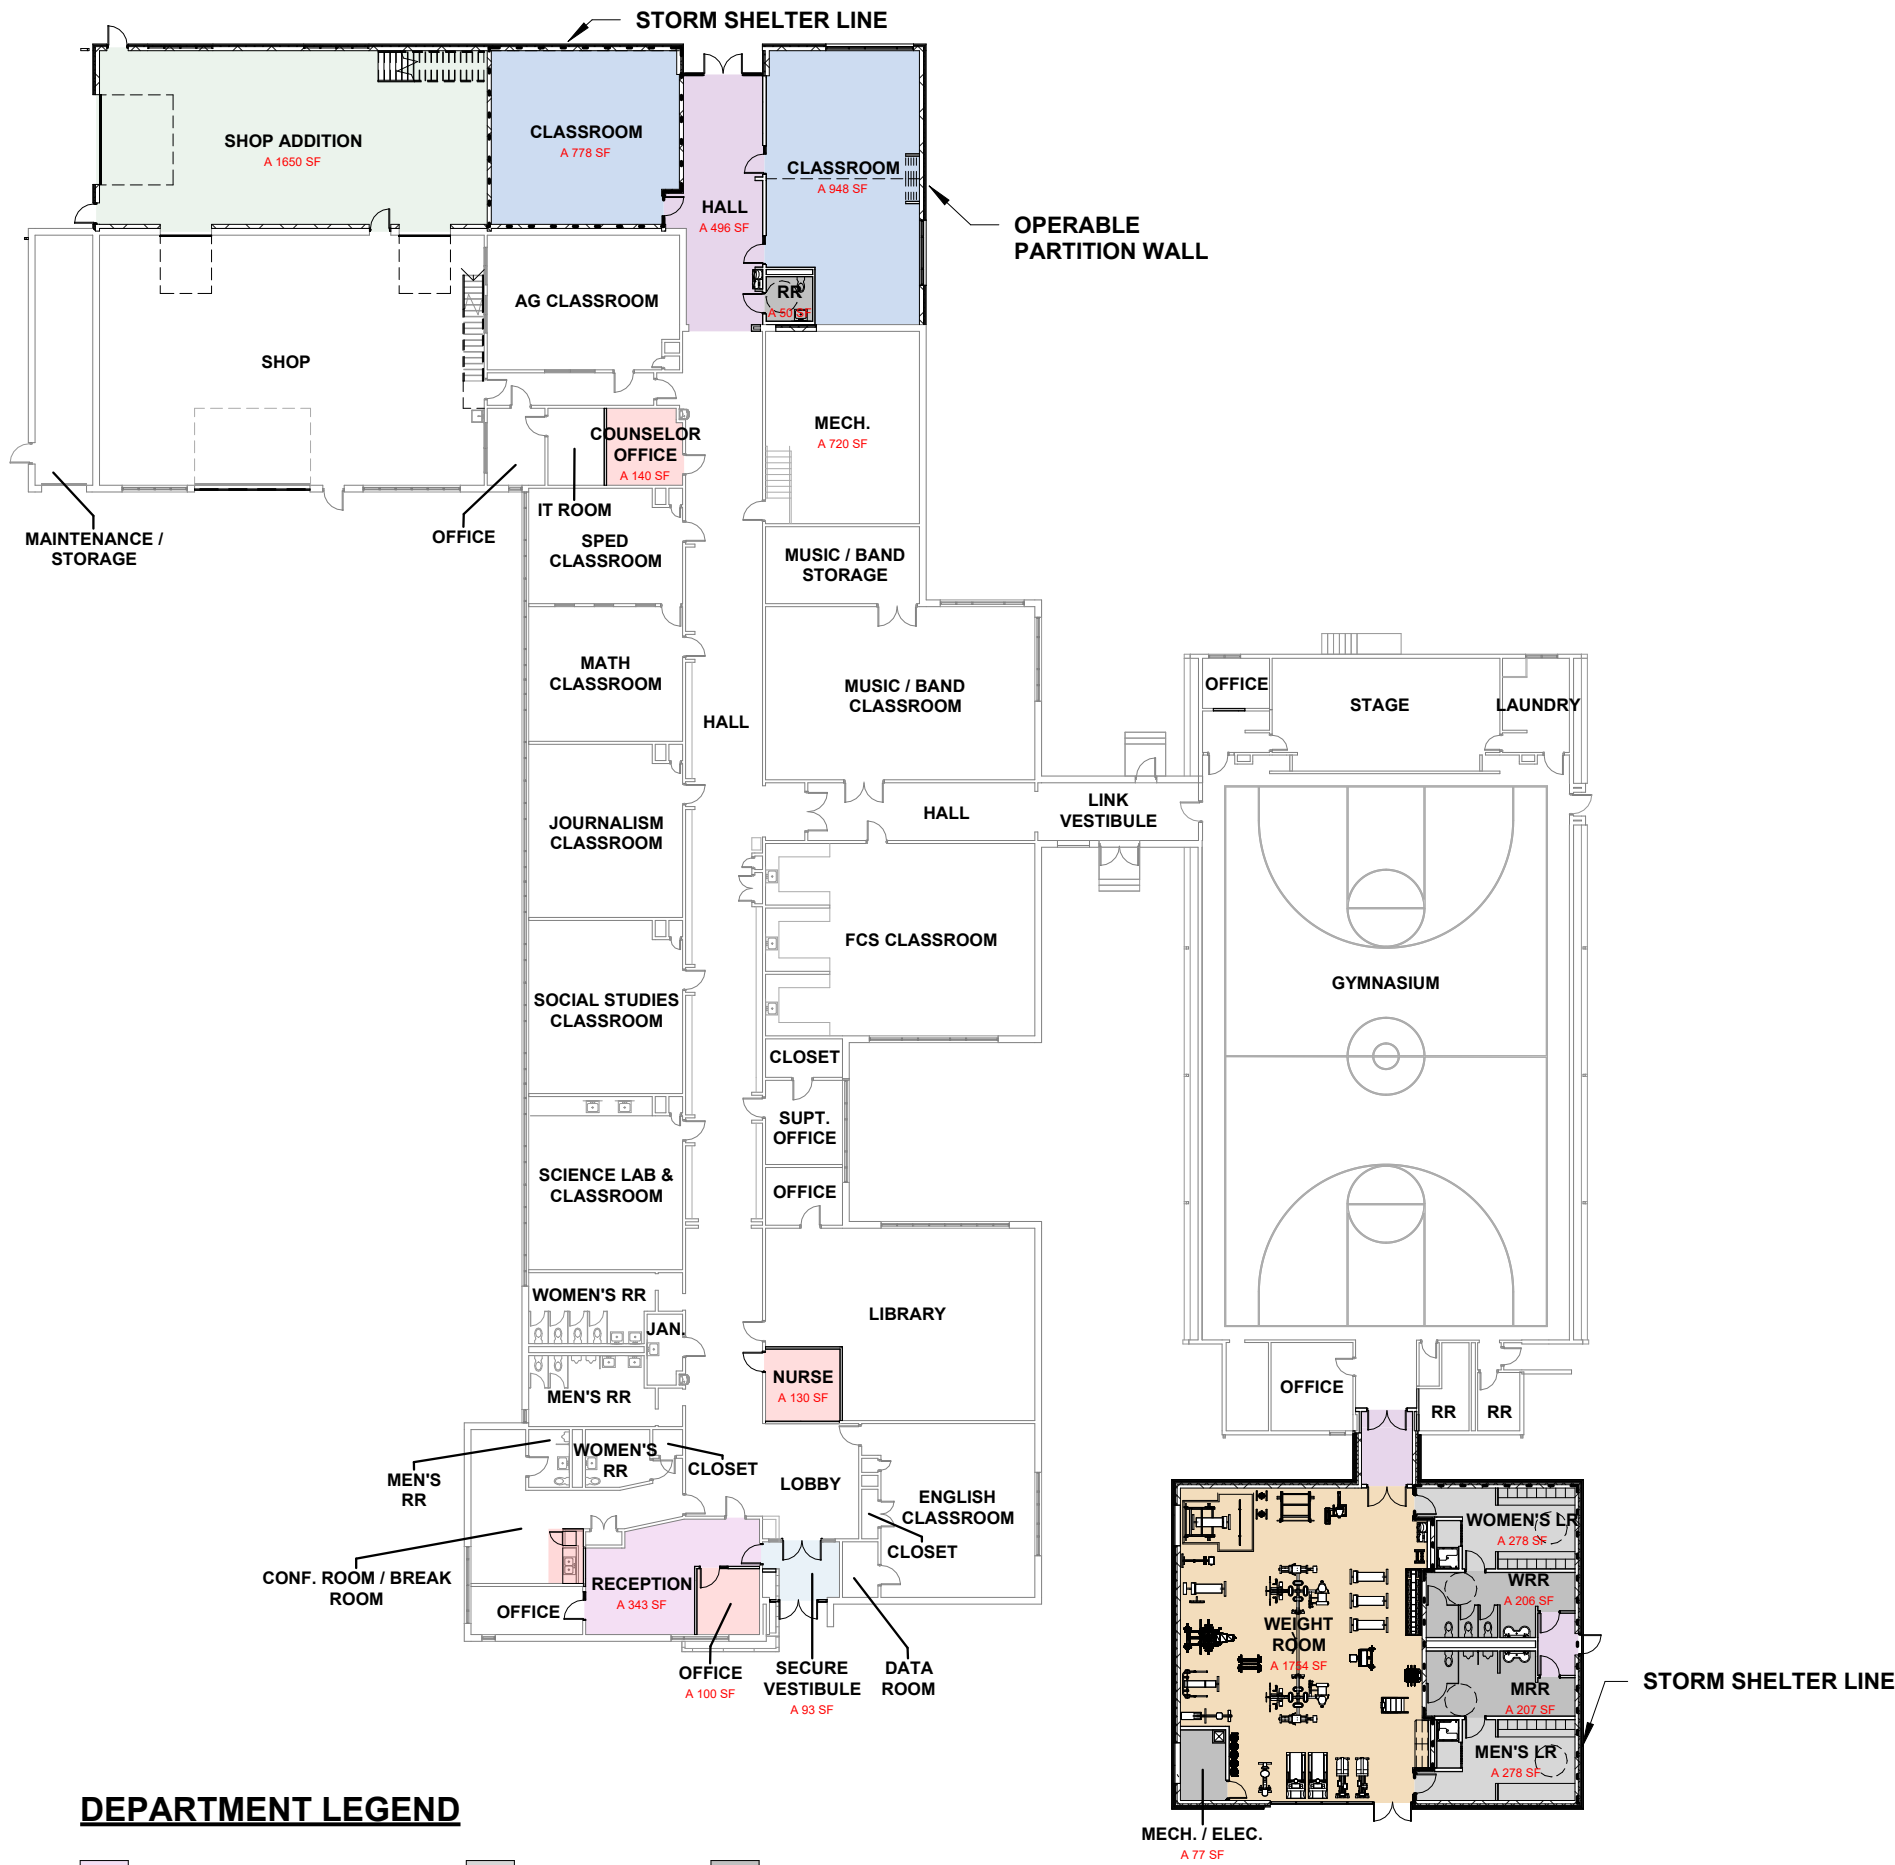


FLOOR PLAN - FIRST - HIGH SCHOOL
SCALE: 1" = 30'-0"

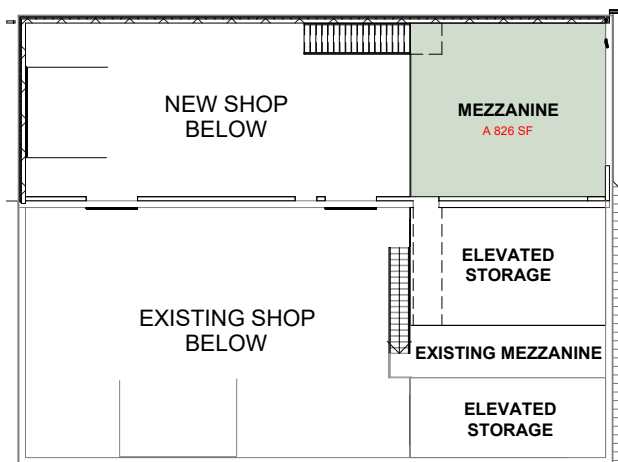

FLOOR PLAN - SHOP MEZZANINE
SCALE: 1" = 30'-0"

Copyright © 2025
www.WilkinsADP.com

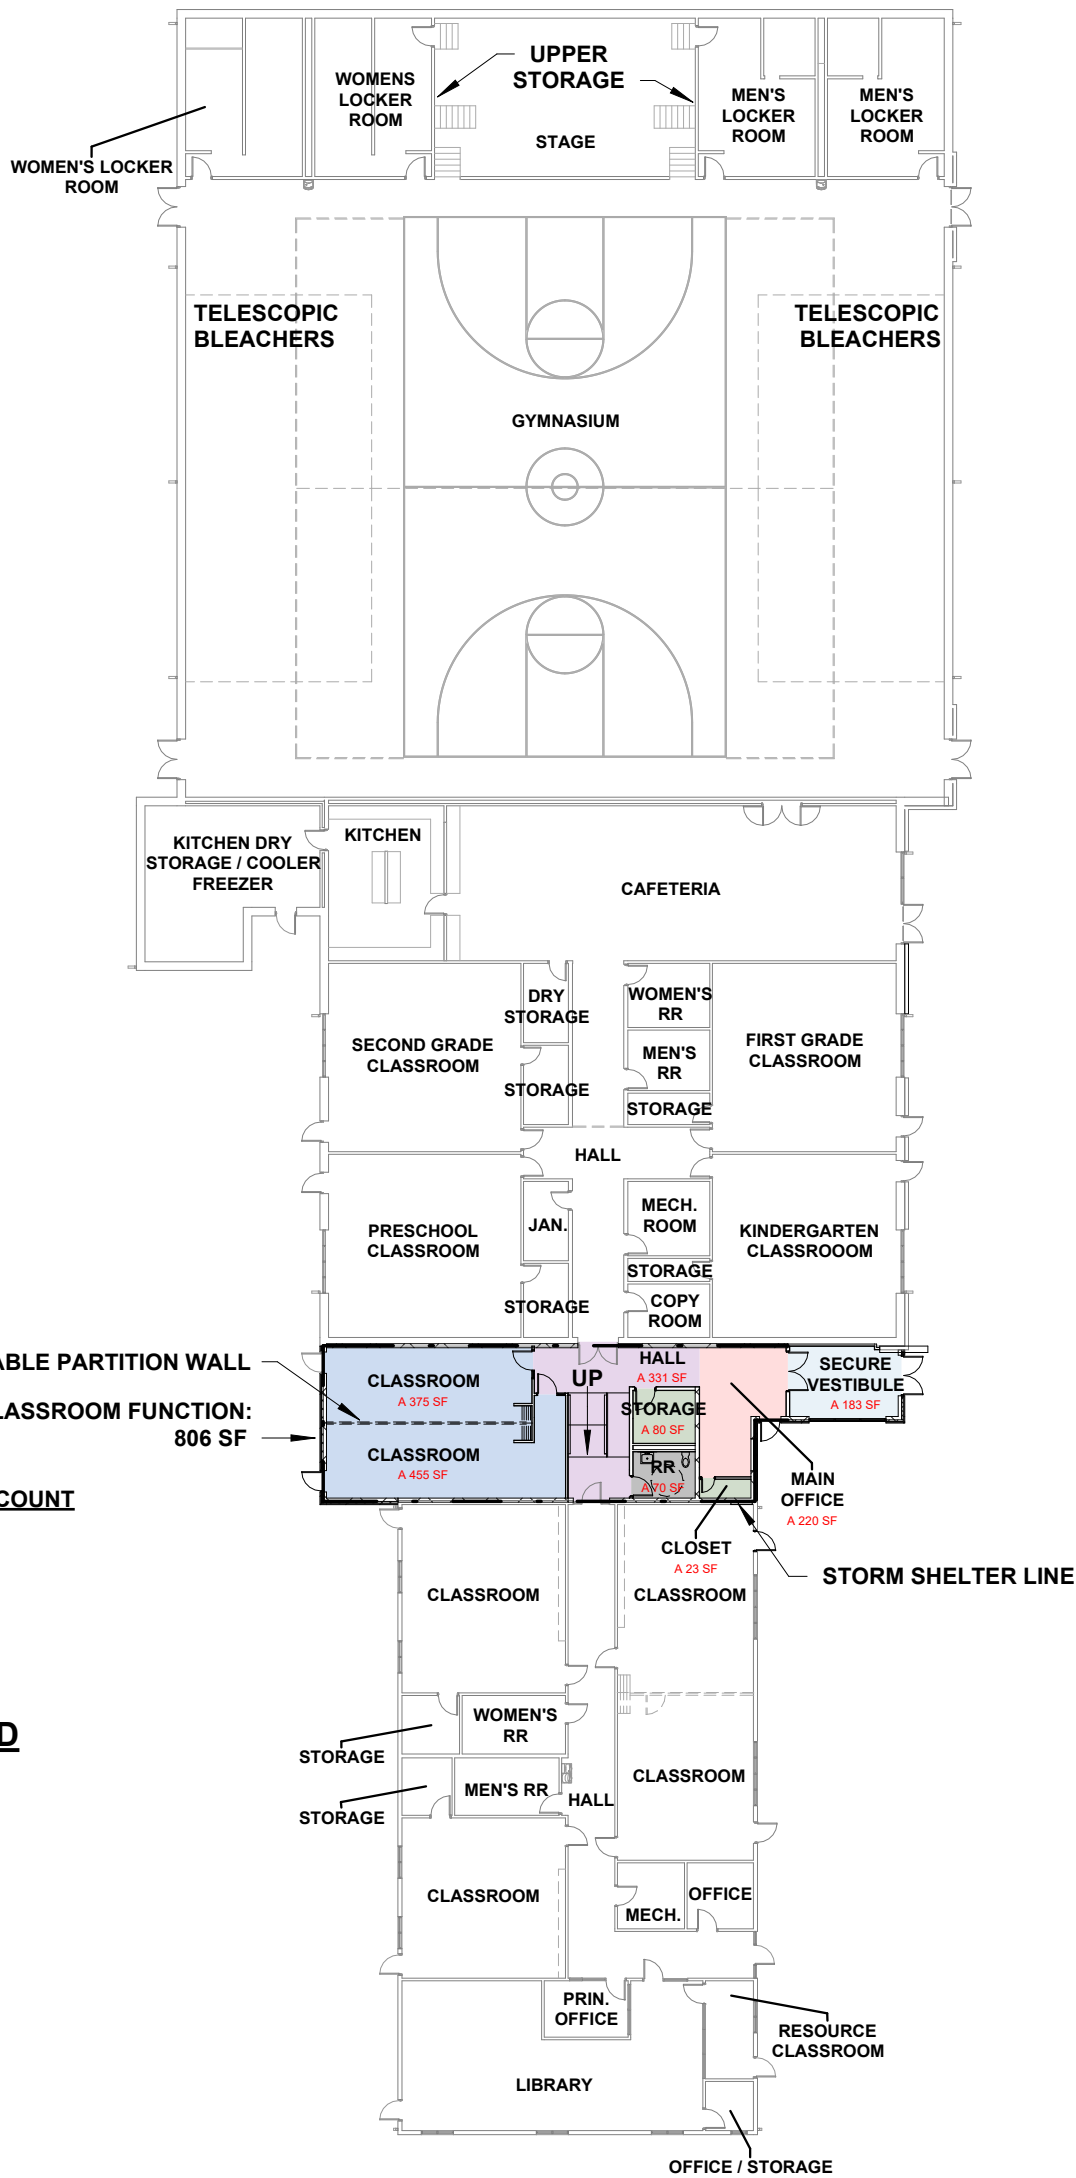



Copyright © 2025
www.WilkinsADP.com



1
P3

SCHEMATIC SITE PLAN
SCALE: 1" = 100'-0"